


高山市桐生町五丁目地内

S=1/250

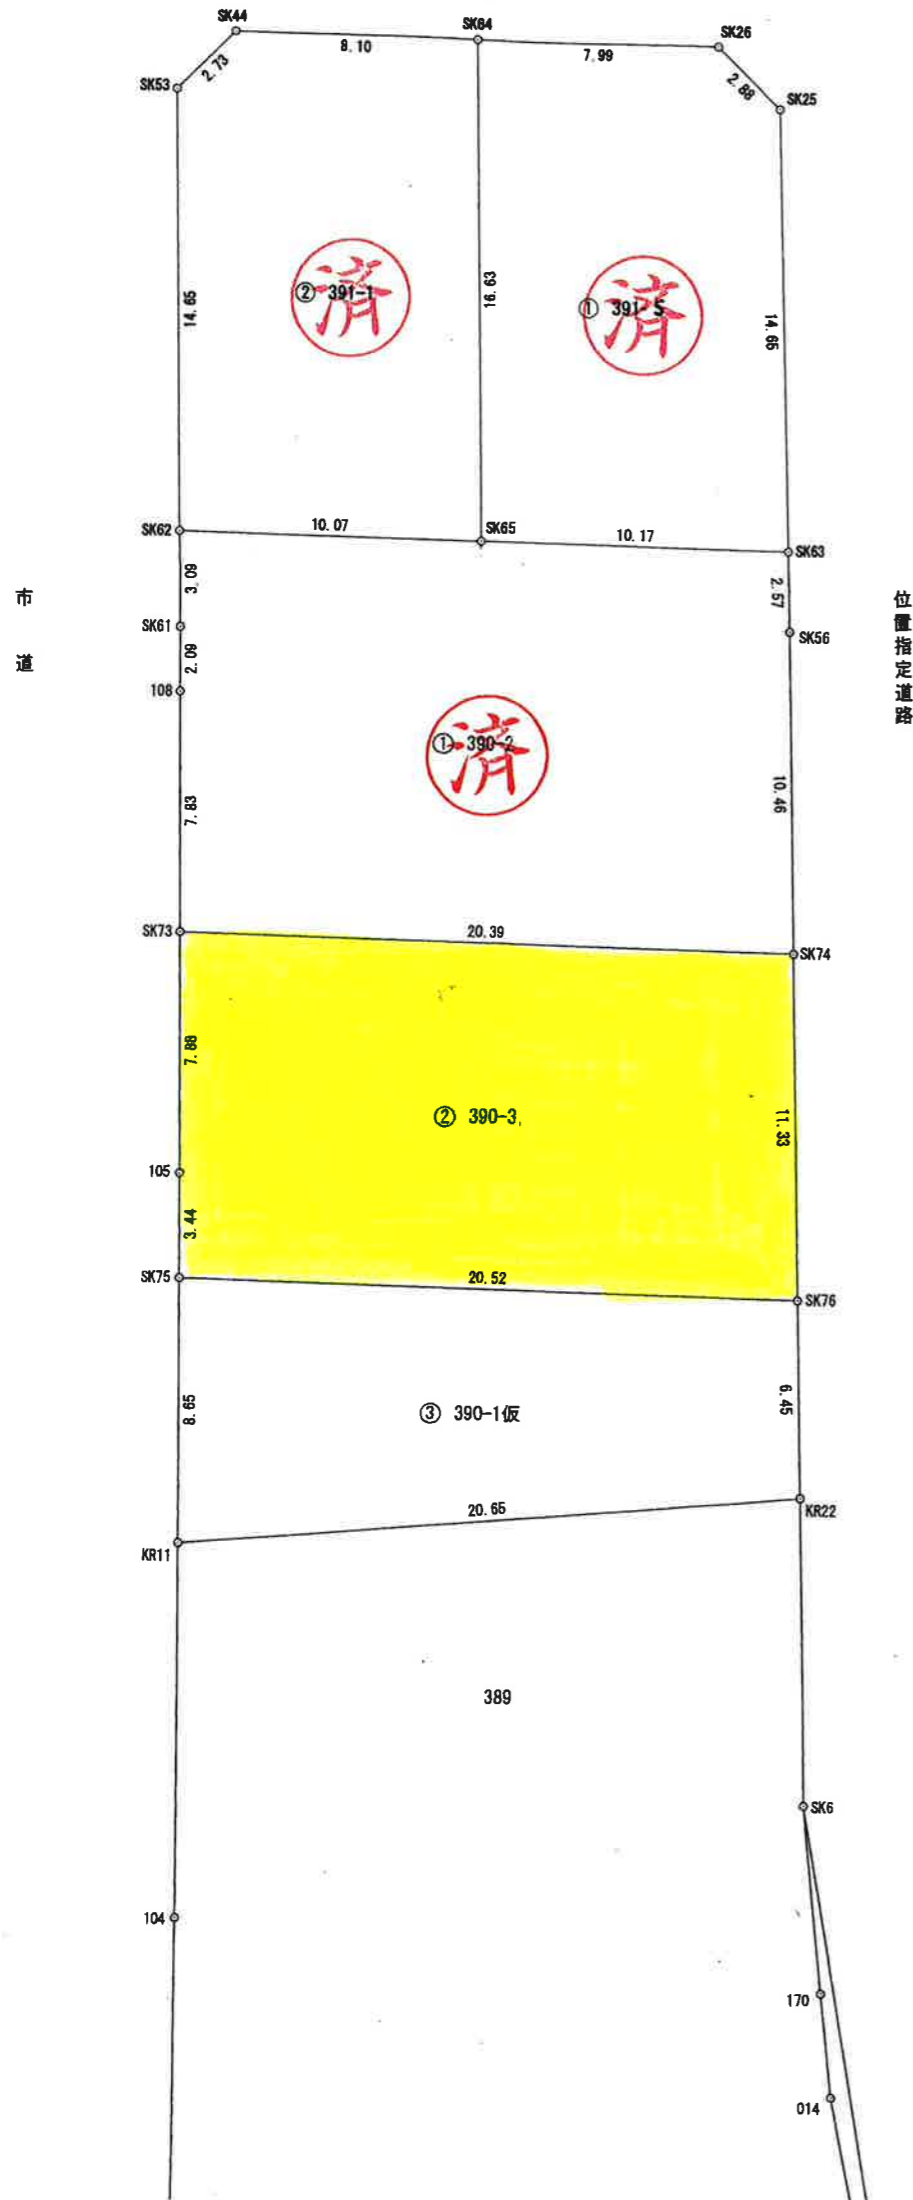

座標求積表

地番 ① 390-2				
NO	Xn	Yn	Yn+1-Yn-1	Xn · (Yn+1-Yn-1)
SK63	17724.228	7815.721	10.277	182151.891156
SK56	17722.034	7817.062	6.794	120403.498996
SK74	17713.107	7822.515	-12.463	-220758.452541
SK73	17703.362	7804.599	-21.928	-388199.321936
108	17710.097	7800.587	-5.082	-90002.712954
SK61	17711.896	7799.517	-2.651	-46954.236296
SK62	17714.555	7797.936	7.268	128749.385740
SK65	17719.368	7806.785	17.785	315138.959880
合計				529.012045
合計面積				264.5060225
地積				264.50 m ²

(80.01坪)

地番 ② 390-3				
NO	Xn	Yn	Yn+1-Yn-1	Xn · (Yn+1-Yn-1)
SK74	17713.107	7822.515	23.824	421997.061168
SK76	17703.434	7828.423	-12.126	-214671.840684
SK75	17693.625	7810.389	-19.788	-350121.451500
105	17696.586	7808.635	-5.790	-102463.232940
SK73	17703.362	7804.599	13.880	245722.664560
合計				463.200604
合計面積				231.6003020
地積				231.60 m ²

(70.05坪)

地番 ③ 390-1仮				
NO	Xn	Yn	Yn+1-Yn-1	Xn · (Yn+1-Yn-1)
SK75	17693.625	7810.389	13.620	240987.172500
SK76	17703.434	7828.423	21.399	378835.784166
KR22	17697.924	7831.788	-13.620	-241045.724880
KR11	17686.175	7814.803	-21.399	-378466.458825
合計				310.772961
合計面積				155.3864805
地積				155.38 m ²